


- A - INTRAMURAL SOFTBALL AND FLAG FOOTBALL FIELDS
- B - SAND VOLLEYBALL/BASKETBALL/TENNIS COURTS
- C - SOFTBALL FIELD
- D - BASEBALL FIELD
- E - PRACTICE FOOTBALL AND SOCCER FIELDS
- F - COMPETITION TRACK AND FIELD
- G - LOCKER ROOM BUILDING
- J - GRAND LAWN

- Building Foundation - Baseball 8,611 SF
- Building Foundation - Softball 6,462 SF
- Building Foundation - Baseball/Softball 2,790 SF
- Building Foundation - Track 8,677 SF
- Building Foundation - Intramural 1,467 SF
- Intramural Fields 277,300 SF
- Soccer Practice Field 200,088 SF
- Track Field 109,218 SF
- Baseball 52,277 SF
- Softball 51,279 SF
- Baseball - Sod 91,012 SF
- Hydromulch - Practice Fields 95,814 SF
- Hydromulch - Grand Lawn 96,269 SF
- Hydromulch - Baseball 81,059 SF
- Hydromulch - Softball 30,291 SF
- Hydromulch - Track 39,660 SF
- Hydromulch - Intramural 23,929 SF
- Hydromulch 481,756 SF
- Plaza - Baseball 11,580 SF
- Plaza - Baseball/Softball 8,841 SF
- Plaza - Softball 1,863 SF
- Plaza - Track 15,291 SF
- Plaza - Intramural courts 7,134 SF
- Plaza - Intramural 17,538 SF
- Plaza - Site 24,556 SF

- Sport Surface - D Zones 12,583 SF
- Sport Surface 93,785 SF
- Sport Surface Add 1,838 SF
- Sport Surface Add 2,121 SF
- Jogging Trail - 6' 4,553 LF
- Sidewalk-6' 647 LF
- Sidewalk-12' 829 LF
- Sidewalk-20' 3,527 LF

- 8' Area Fence - Intramural 2,384 LF
- 8' Area Fence - Baseball & Softball 2,627 LF
- 8' Area Fence - Track 2,131 LF
- 4' Area Fence - Track 466 LF
- 8' Area Fence - Fields 2,509 LF
- Chainlink Fence - 10' 980 LF
- Chainlink Fence - 4' 483 LF

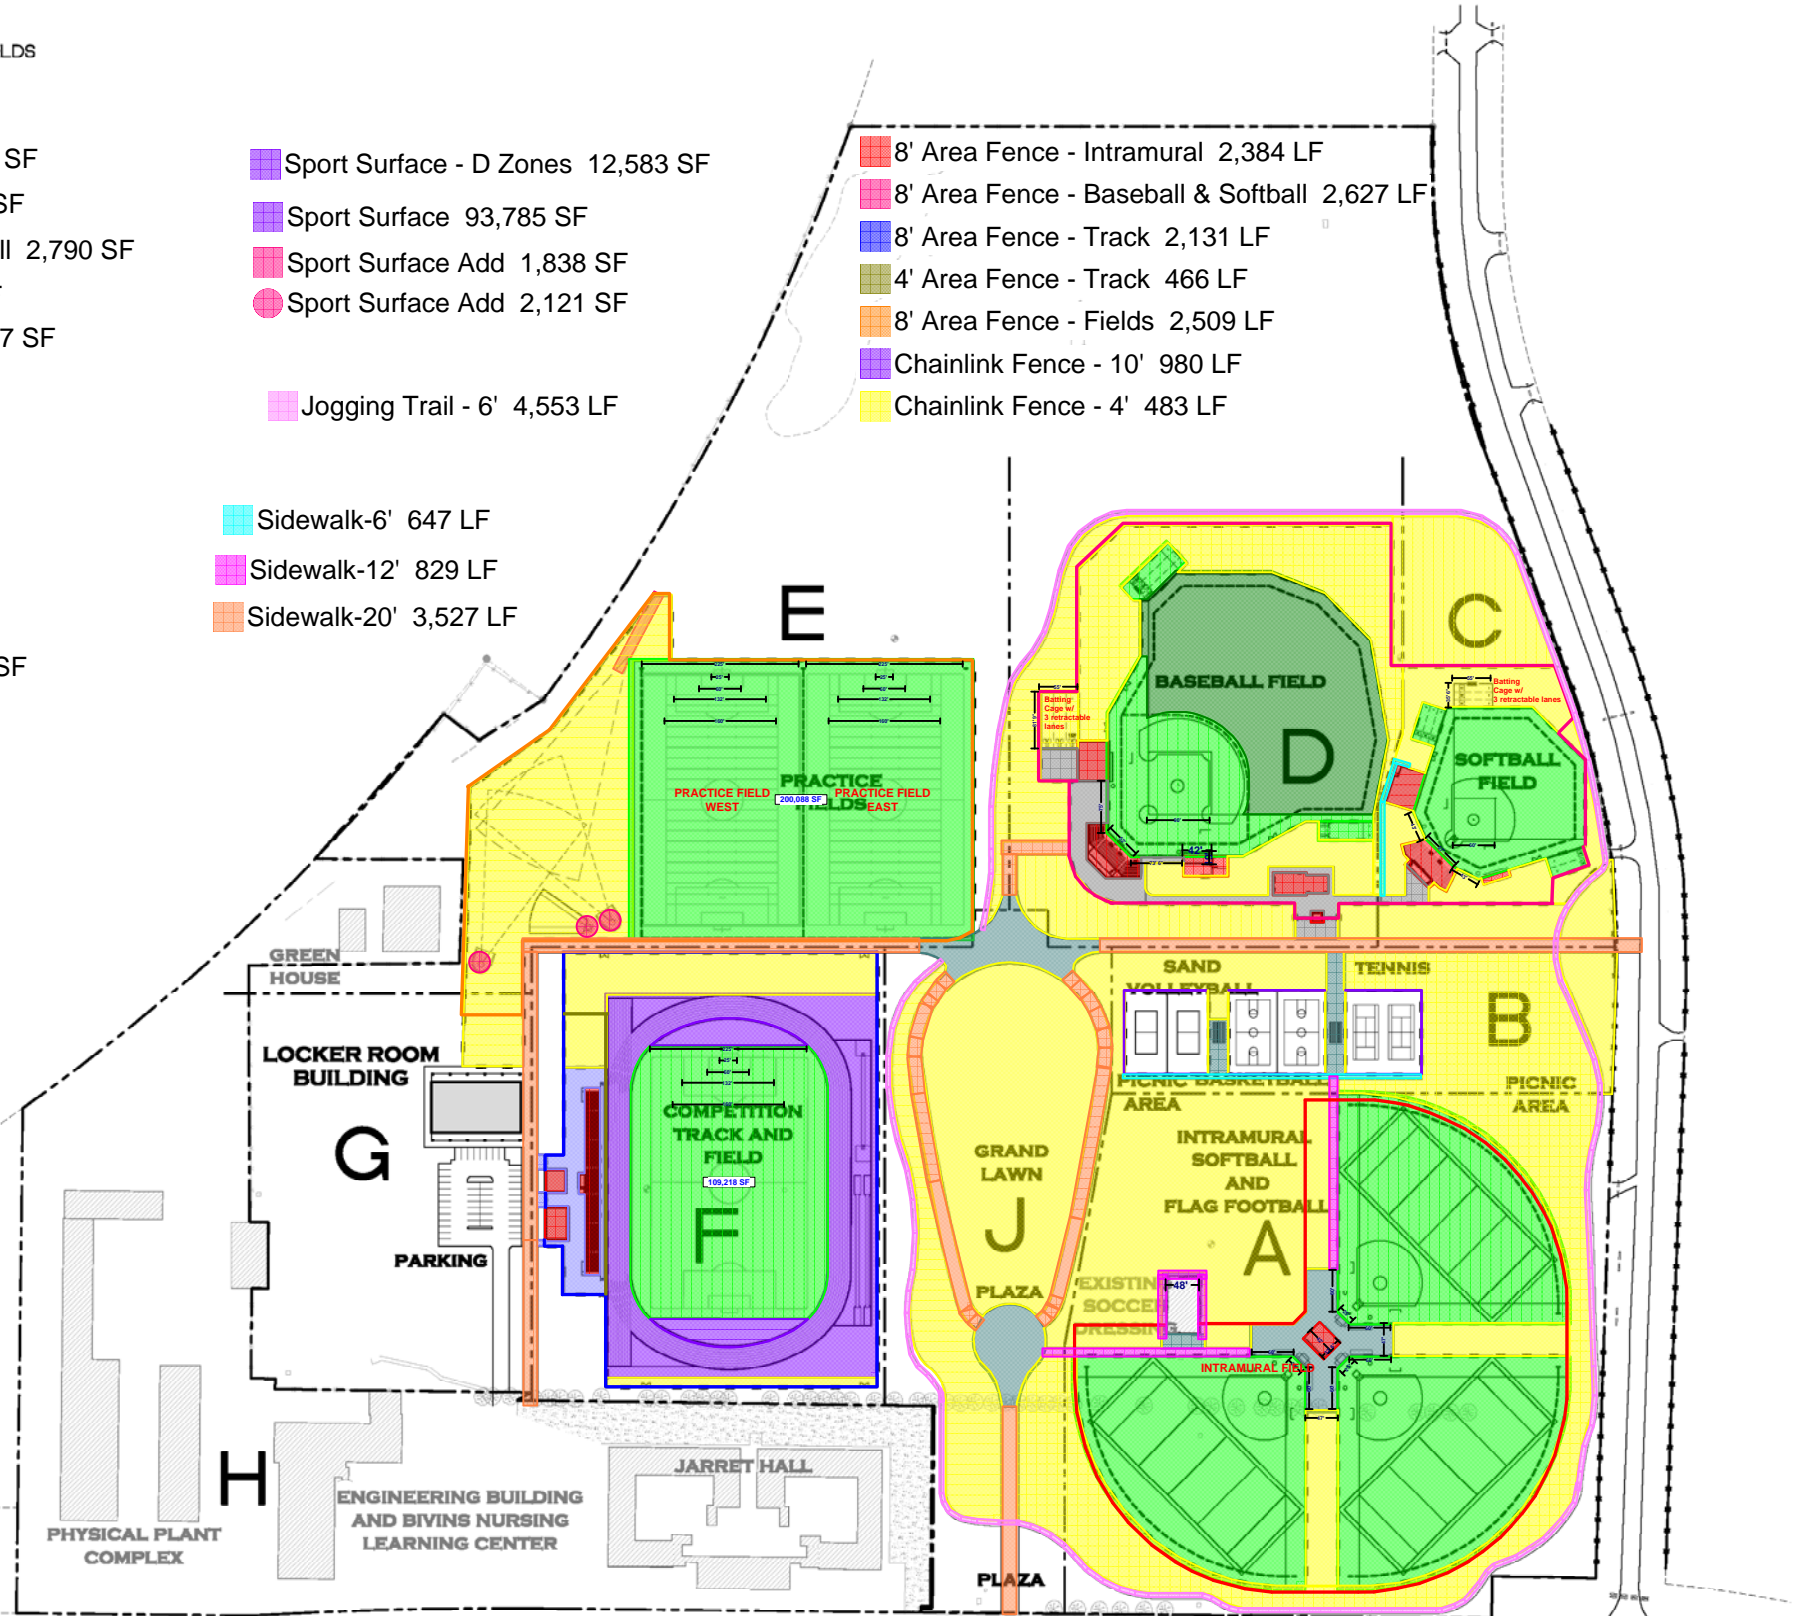

EXISTING WEST TEXAS A&M CAMPUS



ARCHITECT
PRK
 11 GREENWAY PLAZA, SUITE 2210
 HOUSTON, TEXAS 77046-1104
 (713) 965-0608
 (713) 961-4571

PRK SPORT
 11 GREENWAY PLAZA, SUITE 2210
 HOUSTON, TEXAS 77046-1104
 (713) 965-0608
 (713) 961-4571

ENGINEER
BRANDT ENGINEERS
 1001 WEST 17TH STREET, SUITE 100
 HOUSTON, TEXAS 77001
 (713) 963-2222
 (713) 963-2223

INFRASTRUCTURE ASSOCIATES
 1111 BIRCHWOOD AVENUE, SUITE 100
 HOUSTON, TEXAS 77042
 (713) 963-2222
 (713) 963-2223

STRUCTURE
HOOPER MOORE ENGINEERS
 2411 HOLCOMB AVENUE, SUITE 100
 HOUSTON, TEXAS 77055
 (281) 921-2900

LANDSCAPE
TURNER LAND ARCHITECTURE LLC
 1111 BIRCHWOOD AVENUE, SUITE 100
 HOUSTON, TEXAS 77042
 (713) 963-2222
 (713) 963-2223

GENERAL CONTRACTOR
SPAWGLASS
 2000 WEST 20TH STREET, SUITE 100
 HOUSTON, TEXAS 77001
 (713) 971-3333



RENOVATION OF ATHLETIC FIELDS/INTRAMURAL FACILITIES PHASE 1

WEST TEXAS A&M UNIVERSITY
 CANYON, TEXAS, 7906

PRK
 Architecture
 Engineering
 Planning
 Facility Consulting

Steven L. Daylor
 Registration #10207

THESE DOCUMENTS ARE UNQUALIFIED AND NOT BEING REVIEWED BY ANY OTHER PROFESSIONAL ENGINEER, ARCHITECT, PLANNING, OR CONSTRUCTION.

11 Greenway Plaza
 22nd Floor
 Houston, Texas 77046-1104
 Phone: 713-965-0608
 Fax: 713-961-4571

PROJECT NO. 09105
 DATE 12/15/09
 DRAWN RB
 CHECKED
 REVISIONS

TAMU
 PROJECT NO: 18-3052
 GMP 100% Design Development

A1.01
 COMPOSITE
 SITE
 PLAN